



Geotechnikum Ingenieures. mbH	Projekt: Rohrbach, am Schelmengrund
Brixener Str. 8	Projektnr.: 1245.19
86165 Augsburg	Datum: 24.02.2020
Tel. 0821-60 89 10-0 / Fax -99	Maßstab: 1: 50 Anlage: 4.1

Tiefe	N ₁₀	Tiefe	N ₁₀
0.10	1	6.10	15
0.20	1	6.20	15
0.30	2	6.30	14
0.40	3	6.40	14
0.50	2	6.50	10
0.60	3	6.60	10
0.70	3	6.70	10
0.80	3	6.80	9
0.90	3	6.90	9
1.00	3	7.00	10
1.10	2	7.10	11
1.20	3	7.20	11
1.30	4	7.30	12
1.40	5	7.40	11
1.50	7	7.50	12
1.60	10	7.60	14
1.70	11	7.70	14
1.80	16	7.80	13
1.90	17	7.90	14
2.00	17		
2.10	15		
2.20	12		
2.30	11		
2.40	12		
2.50	12		
2.60	15		
2.70	14		
2.80	16		
2.90	17		
3.00	18		
3.10	18		
3.20	17		
3.30	24		
3.40	25		
3.50	28		
3.60	26		
3.70	23		
3.80	22		
3.90	20		
4.00	21		
4.10	25		
4.20	26		
4.30	27		
4.40	26		
4.50	25		
4.60	27		
4.70	27		
4.80	26		
4.90	26		
5.00	27		
5.10	27		
5.20	15		
5.30	16		
5.40	16		
5.50	19		
5.60	17		
5.70	18		
5.80	15		
5.90	16		
6.00	18		

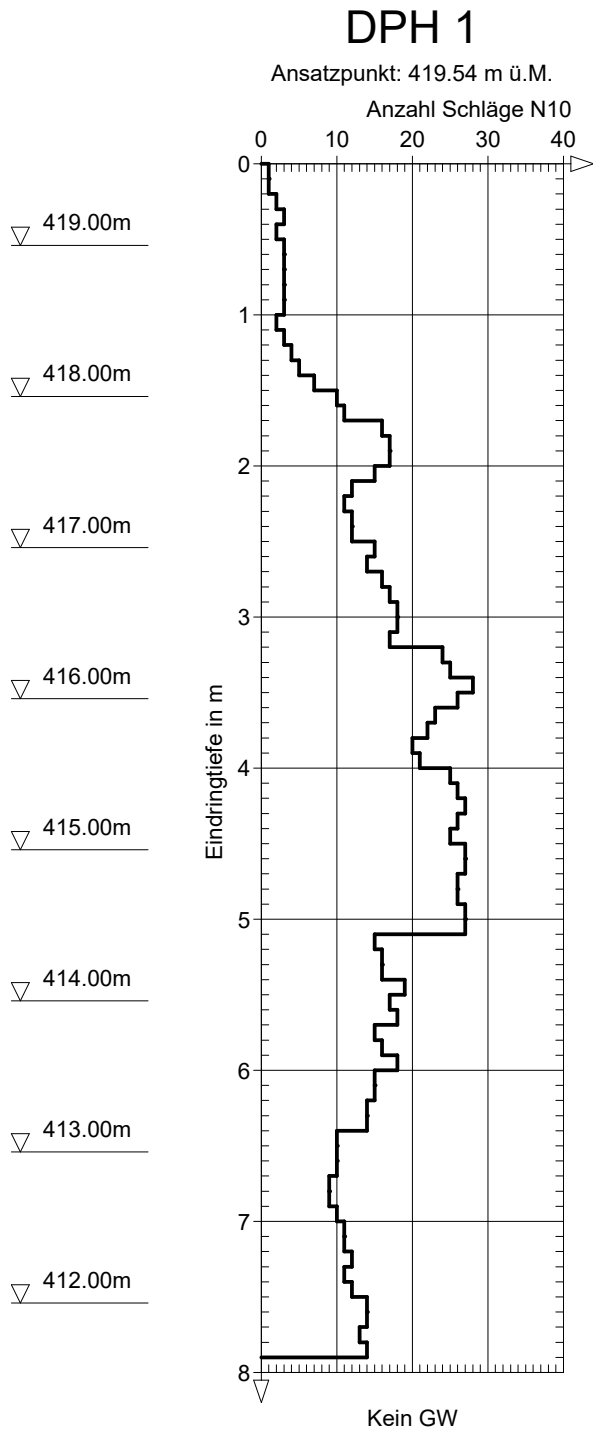


Geotechnikum Ingenieures. mbH	Projekt: Rohrbach, am Schelmengrund
Brixener Str. 8	Projektnr.: 1245.19
86165 Augsburg	Datum: 03.03.2020
Tel. 0821-60 89 10-0 / Fax -99	Maßstab: 1: 50 Anlage: 4.2

Tiefe	N ₁₀	Tiefe	N ₁₀
0.10	0	6.10	5
0.20	1	6.20	5
0.30	1	6.30	12
0.40	0	6.40	16
0.50	1	6.50	18
0.60	0	6.60	15
0.70	1	6.70	12
0.80	1	6.80	9
0.90	1	6.90	6
1.00	1	7.00	9
1.10	1	7.10	7
1.20	2	7.20	5
1.30	2	7.30	5
1.40	3	7.40	4
1.50	4	7.50	4
1.60	4	7.60	3
1.70	3	7.70	7
1.80	2	7.80	5
1.90	2	7.90	3
2.00	2		
2.10	2		
2.20	2		
2.30	3		
2.40	2		
2.50	3		
2.60	3		
2.70	7		
2.80	9		
2.90	9		
3.00	11		
3.10	9		
3.20	5		
3.30	6		
3.40	7		
3.50	8		
3.60	9		
3.70	8		
3.80	7		
3.90	7		
4.00	13		
4.10	10		
4.20	3		
4.30	3		
4.40	3		
4.50	10		
4.60	8		
4.70	8		
4.80	4		
4.90	3		
5.00	3		
5.10	2		
5.20	2		
5.30	3		
5.40	2		
5.50	3		
5.60	4		
5.70	4		
5.80	4		
5.90	5		
6.00	8		

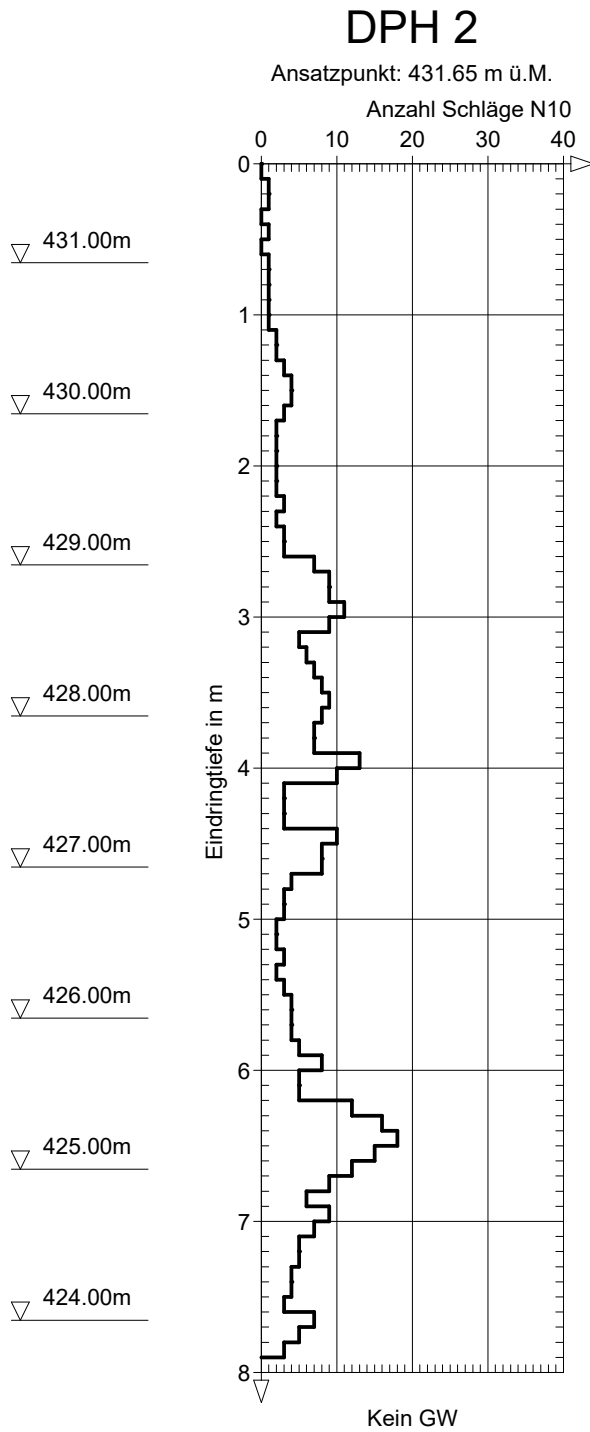


Geotechnikum Ingenieures. mbH	Projekt: Rohrbach, am Schelmengrund
Brixener Str. 8	Projektnr.: 1245.19
86165 Augsburg	Datum: 03.03.2020
Tel. 0821-60 89 10-0 / Fax -99	Maßstab: 1: 50 Anlage: 4.3

Tiefe	N ₁₀	Tiefe	N ₁₀
0.10	1	6.10	11
0.20	1	6.20	9
0.30	2	6.30	9
0.40	2	6.40	9
0.50	1	6.50	9
0.60	2	6.60	0
0.70	2	6.70	10
0.80	3	6.80	9
0.90	5	6.90	10
1.00	6	7.00	10
1.10	5	7.10	9
1.20	4	7.20	10
1.30	5	7.30	10
1.40	2	7.40	8
1.50	4	7.50	9
1.60	4	7.60	10
1.70	3	7.70	11
1.80	2	7.80	11
1.90	1	7.90	13
2.00	1	8.00	11
2.10	1		
2.20	1		
2.30	2		
2.40	1		
2.50	2		
2.60	3		
2.70	4		
2.80	3		
2.90	3		
3.00	4		
3.10	3		
3.20	3		
3.30	6		
3.40	6		
3.50	4		
3.60	12		
3.70	12		
3.80	13		
3.90	16		
4.00	21		
4.10	20		
4.20	19		
4.30	17		
4.40	17		
4.50	11		
4.60	5		
4.70	3		
4.80	4		
4.90	7		
5.00	4		
5.10	4		
5.20	8		
5.30	11		
5.40	12		
5.50	9		
5.60	9		
5.70	9		
5.80	12		
5.90	15		
6.00	17		

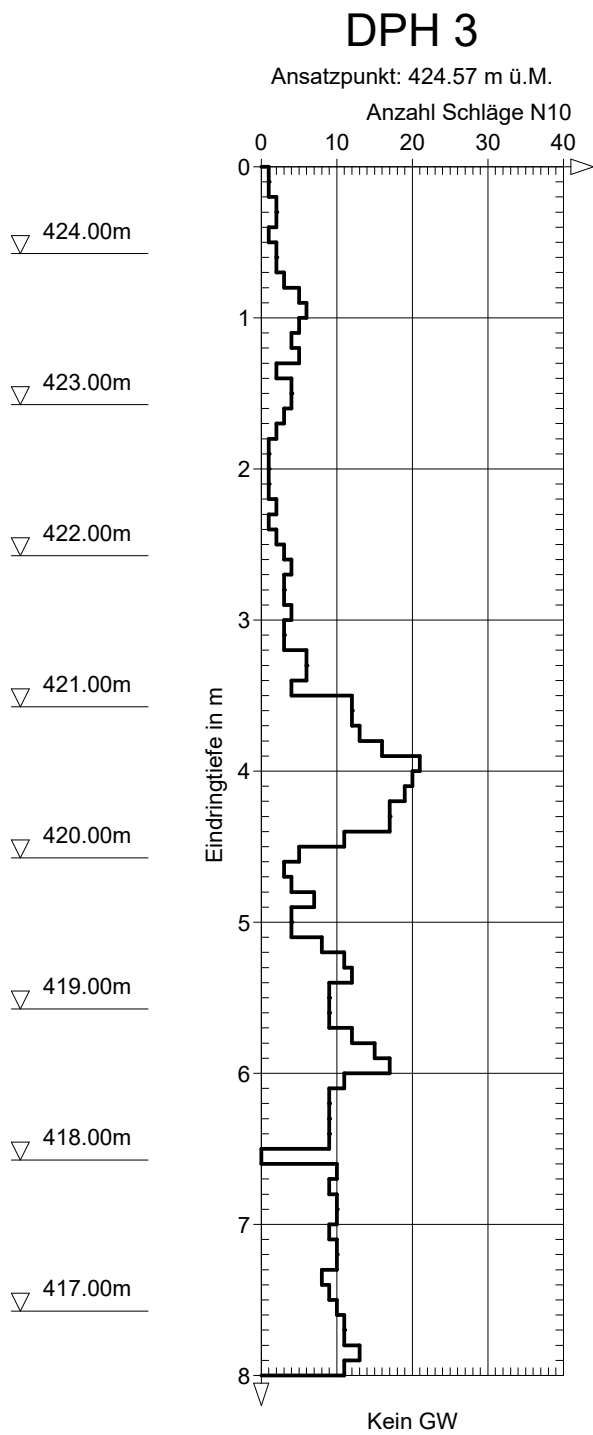

Geotechnikum Ingenieures. mbH	Projekt: Rohrbach, am Schelmengrund
Brixener Str. 8	Projektnr.: 1245.19
86165 Augsburg	Datum: 03.03.2020
Tel. 0821-60 89 10-0 / Fax -99	Maßstab: 1: 50 Anlage: 4.4

Tiefe	N ₁₀	Tiefe	N ₁₀
0.10	1	6.10	30
0.20	1	6.20	32
0.30	2	6.30	34
0.40	1		
0.50	1		
0.60	1		
0.70	1		
0.80	1		
0.90	2		
1.00	2		
1.10	2		
1.20	3		
1.30	3		
1.40	3		
1.50	2		
1.60	3		
1.70	3		
1.80	3		
1.90	3		
2.00	3		
2.10	4		
2.20	5		
2.30	5		
2.40	4		
2.50	4		
2.60	4		
2.70	4		
2.80	4		
2.90	4		
3.00	4		
3.10	4		
3.20	4		
3.30	3		
3.40	4		
3.50	4		
3.60	5		
3.70	5		
3.80	5		
3.90	6		
4.00	7		
4.10	11		
4.20	14		
4.30	14		
4.40	15		
4.50	14		
4.60	19		
4.70	20		
4.80	20		
4.90	20		
5.00	20		
5.10	21		
5.20	22		
5.30	23		
5.40	24		
5.50	23		
5.60	24		
5.70	24		
5.80	23		
5.90	24		
6.00	24		

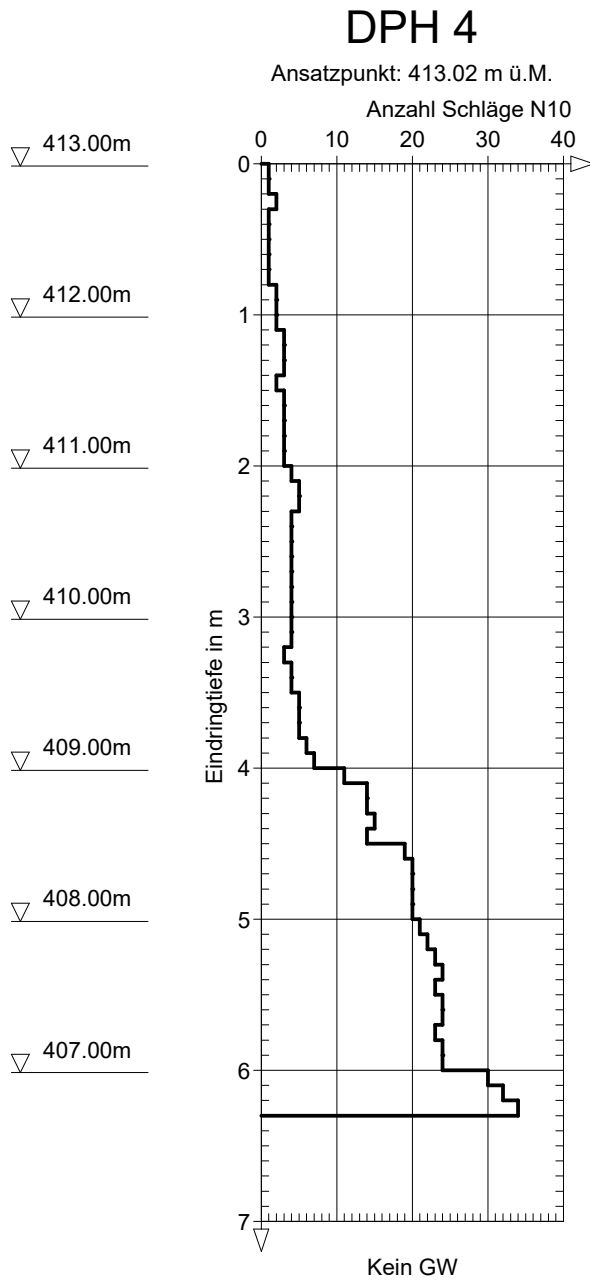

Geotechnikum Ingenieures. mbH	Projekt: Rohrbach, am Schelmengrund
Brixener Str. 8	Projektnr.: 1245.19
86165 Augsburg	Datum: 24.02.2020
Tel. 0821-60 89 10-0 / Fax -99	Maßstab: 1: 50 Anlage: 4.5

Tiefe	N ₁₀	Tiefe	N ₁₀
0.10	10	6.10	7
0.20	10	6.20	7
0.30	5	6.30	8
0.40	5	6.40	10
0.50	5	6.50	10
0.60	2	6.60	11
0.70	2	6.70	10
0.80	2	6.80	10
0.90	2	6.90	11
1.00	2	7.00	9
1.10	2		
1.20	2		
1.30	2		
1.40	2		
1.50	1		
1.60	3		
1.70	3		
1.80	4		
1.90	4		
2.00	4		
2.10	3		
2.20	2		
2.30	3		
2.40	2		
2.50	2		
2.60	2		
2.70	2		
2.80	2		
2.90	2		
3.00	2		
3.10	2		
3.20	3		
3.30	2		
3.40	4		
3.50	3		
3.60	3		
3.70	4		
3.80	3		
3.90	3		
4.00	4		
4.10	4		
4.20	4		
4.30	4		
4.40	4		
4.50	5		
4.60	4		
4.70	4		
4.80	4		
4.90	5		
5.00	6		
5.10	6		
5.20	6		
5.30	8		
5.40	8		
5.50	8		
5.60	8		
5.70	7		
5.80	6		
5.90	8		
6.00	7		

